
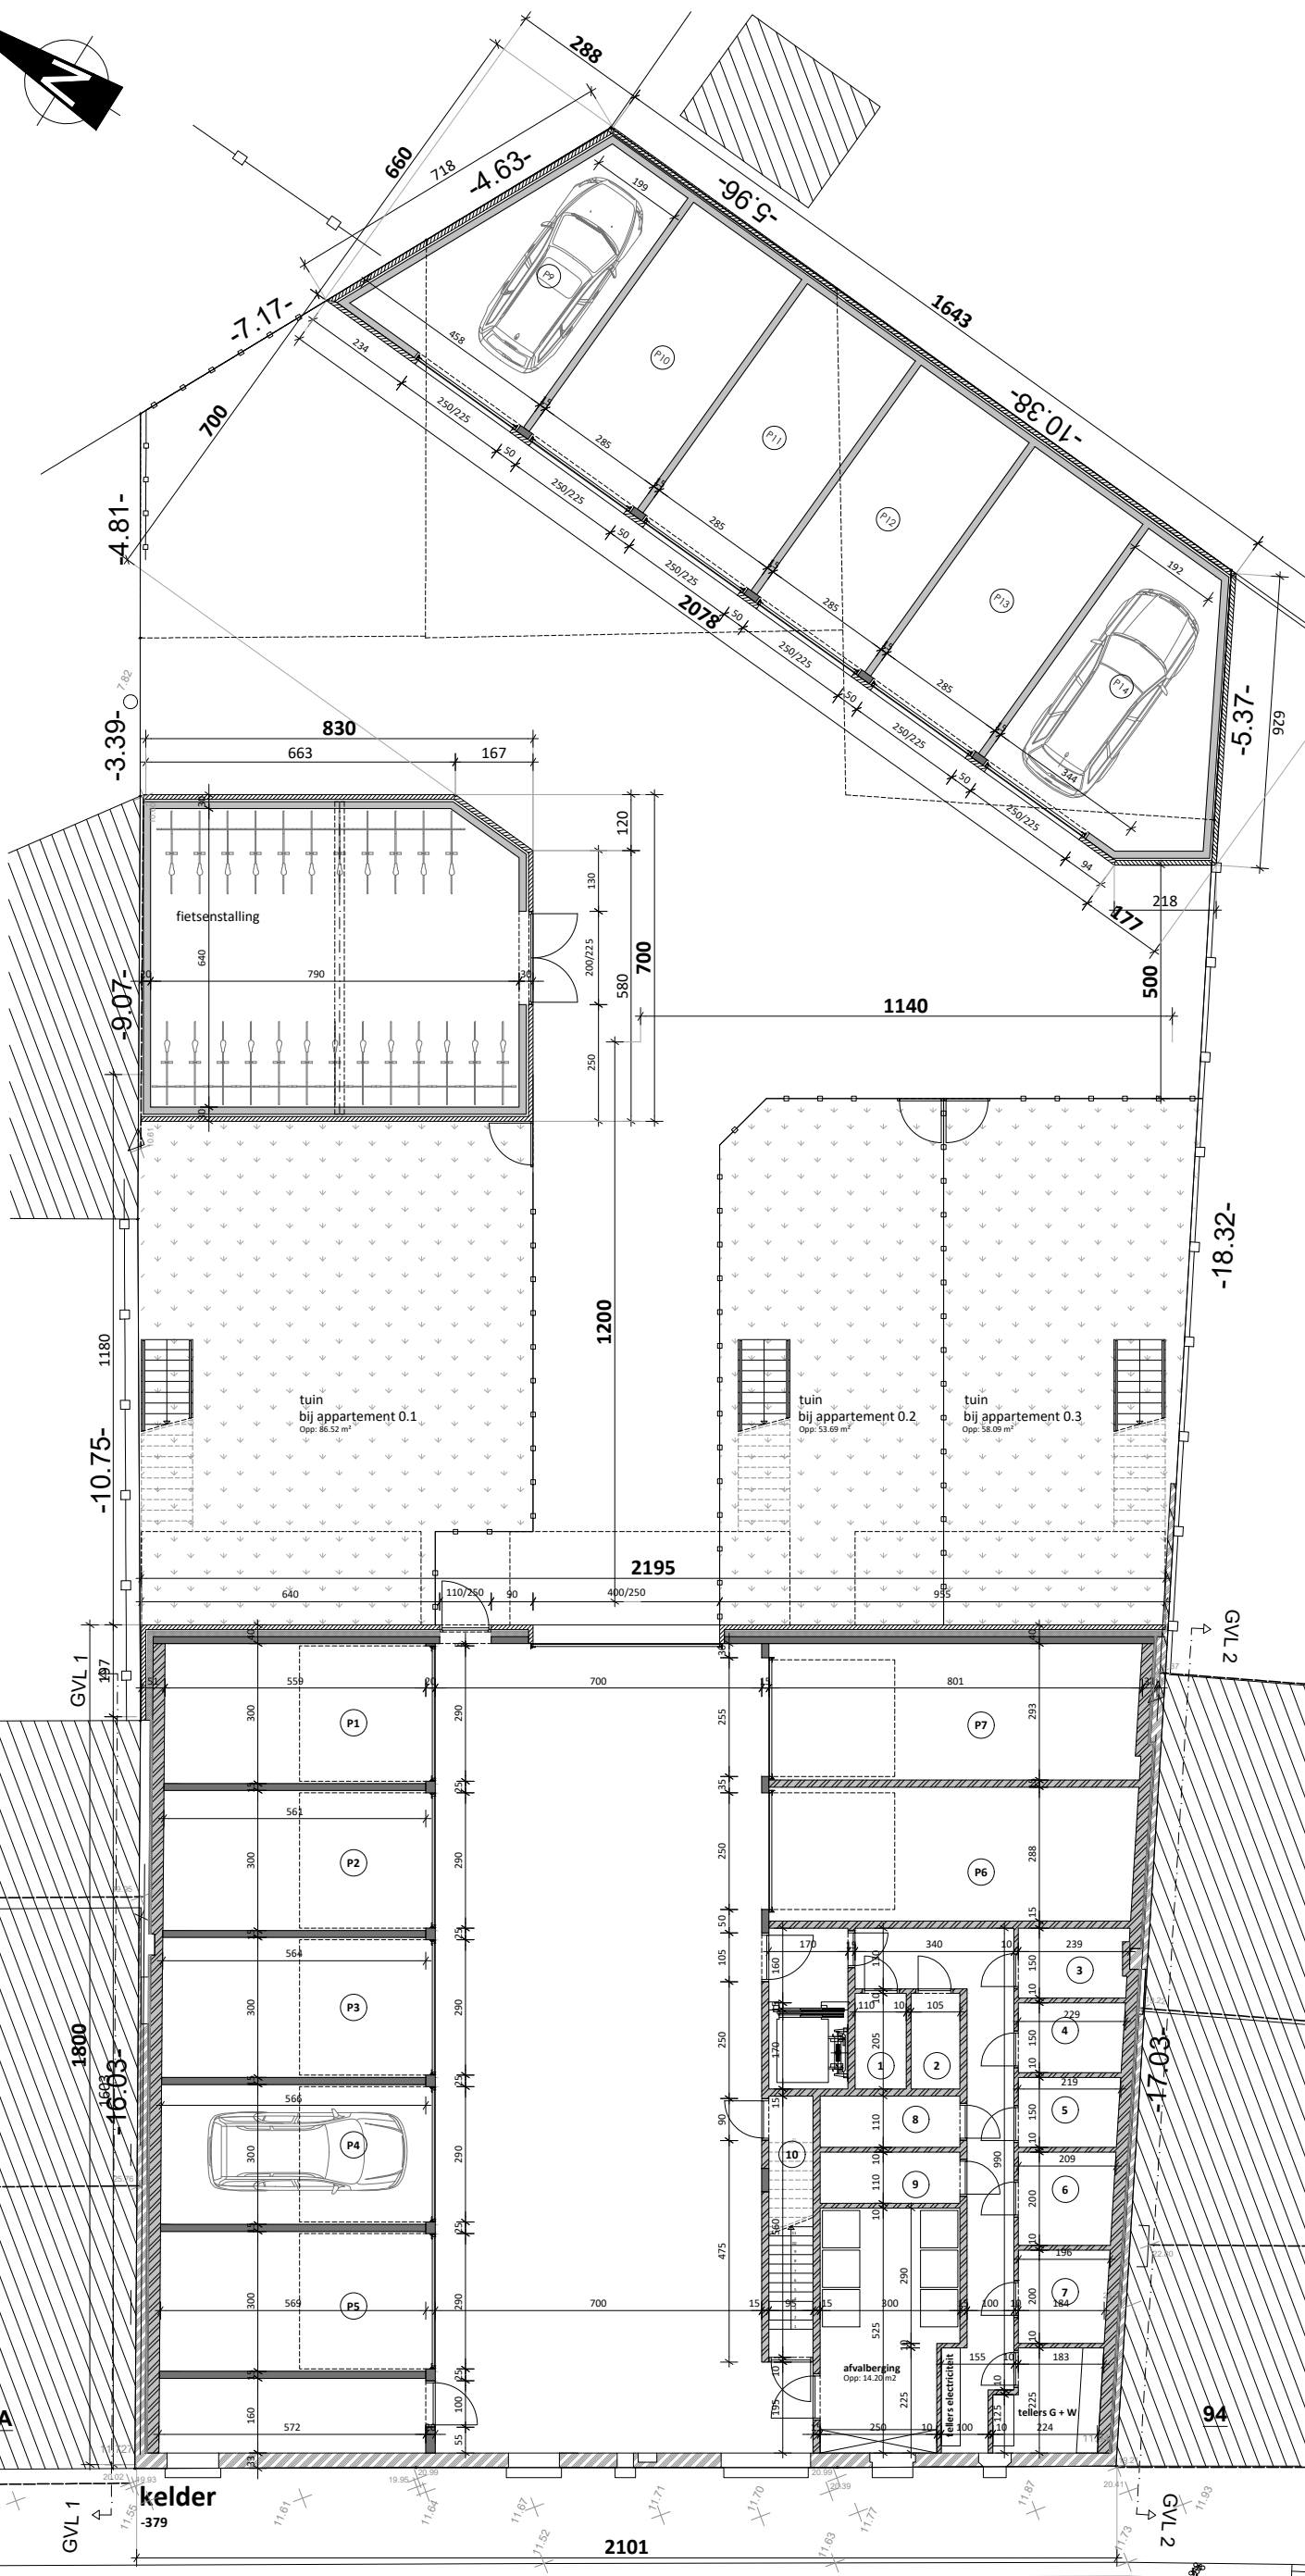


schaal 1/150

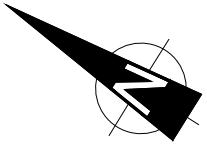

garages / bergingen
schaal 1/150

appartementengebouw Deinze
ligging : Guido Gezellelaan 88-90-92

opdrachtgever : Aeverone bvba
Schoolstraat 1A
9820 Bottelare
tel. 0473/52.34.42
email hans@4-ever-one.be

ontwerper : De Muynck Guy Architectenburo bvba
Leernsesteenweg 243
9800 Deinze
tel. 09/282.73.95
fax. 09/282.73.72
email : info@demuynckguy.be